


0 20 40

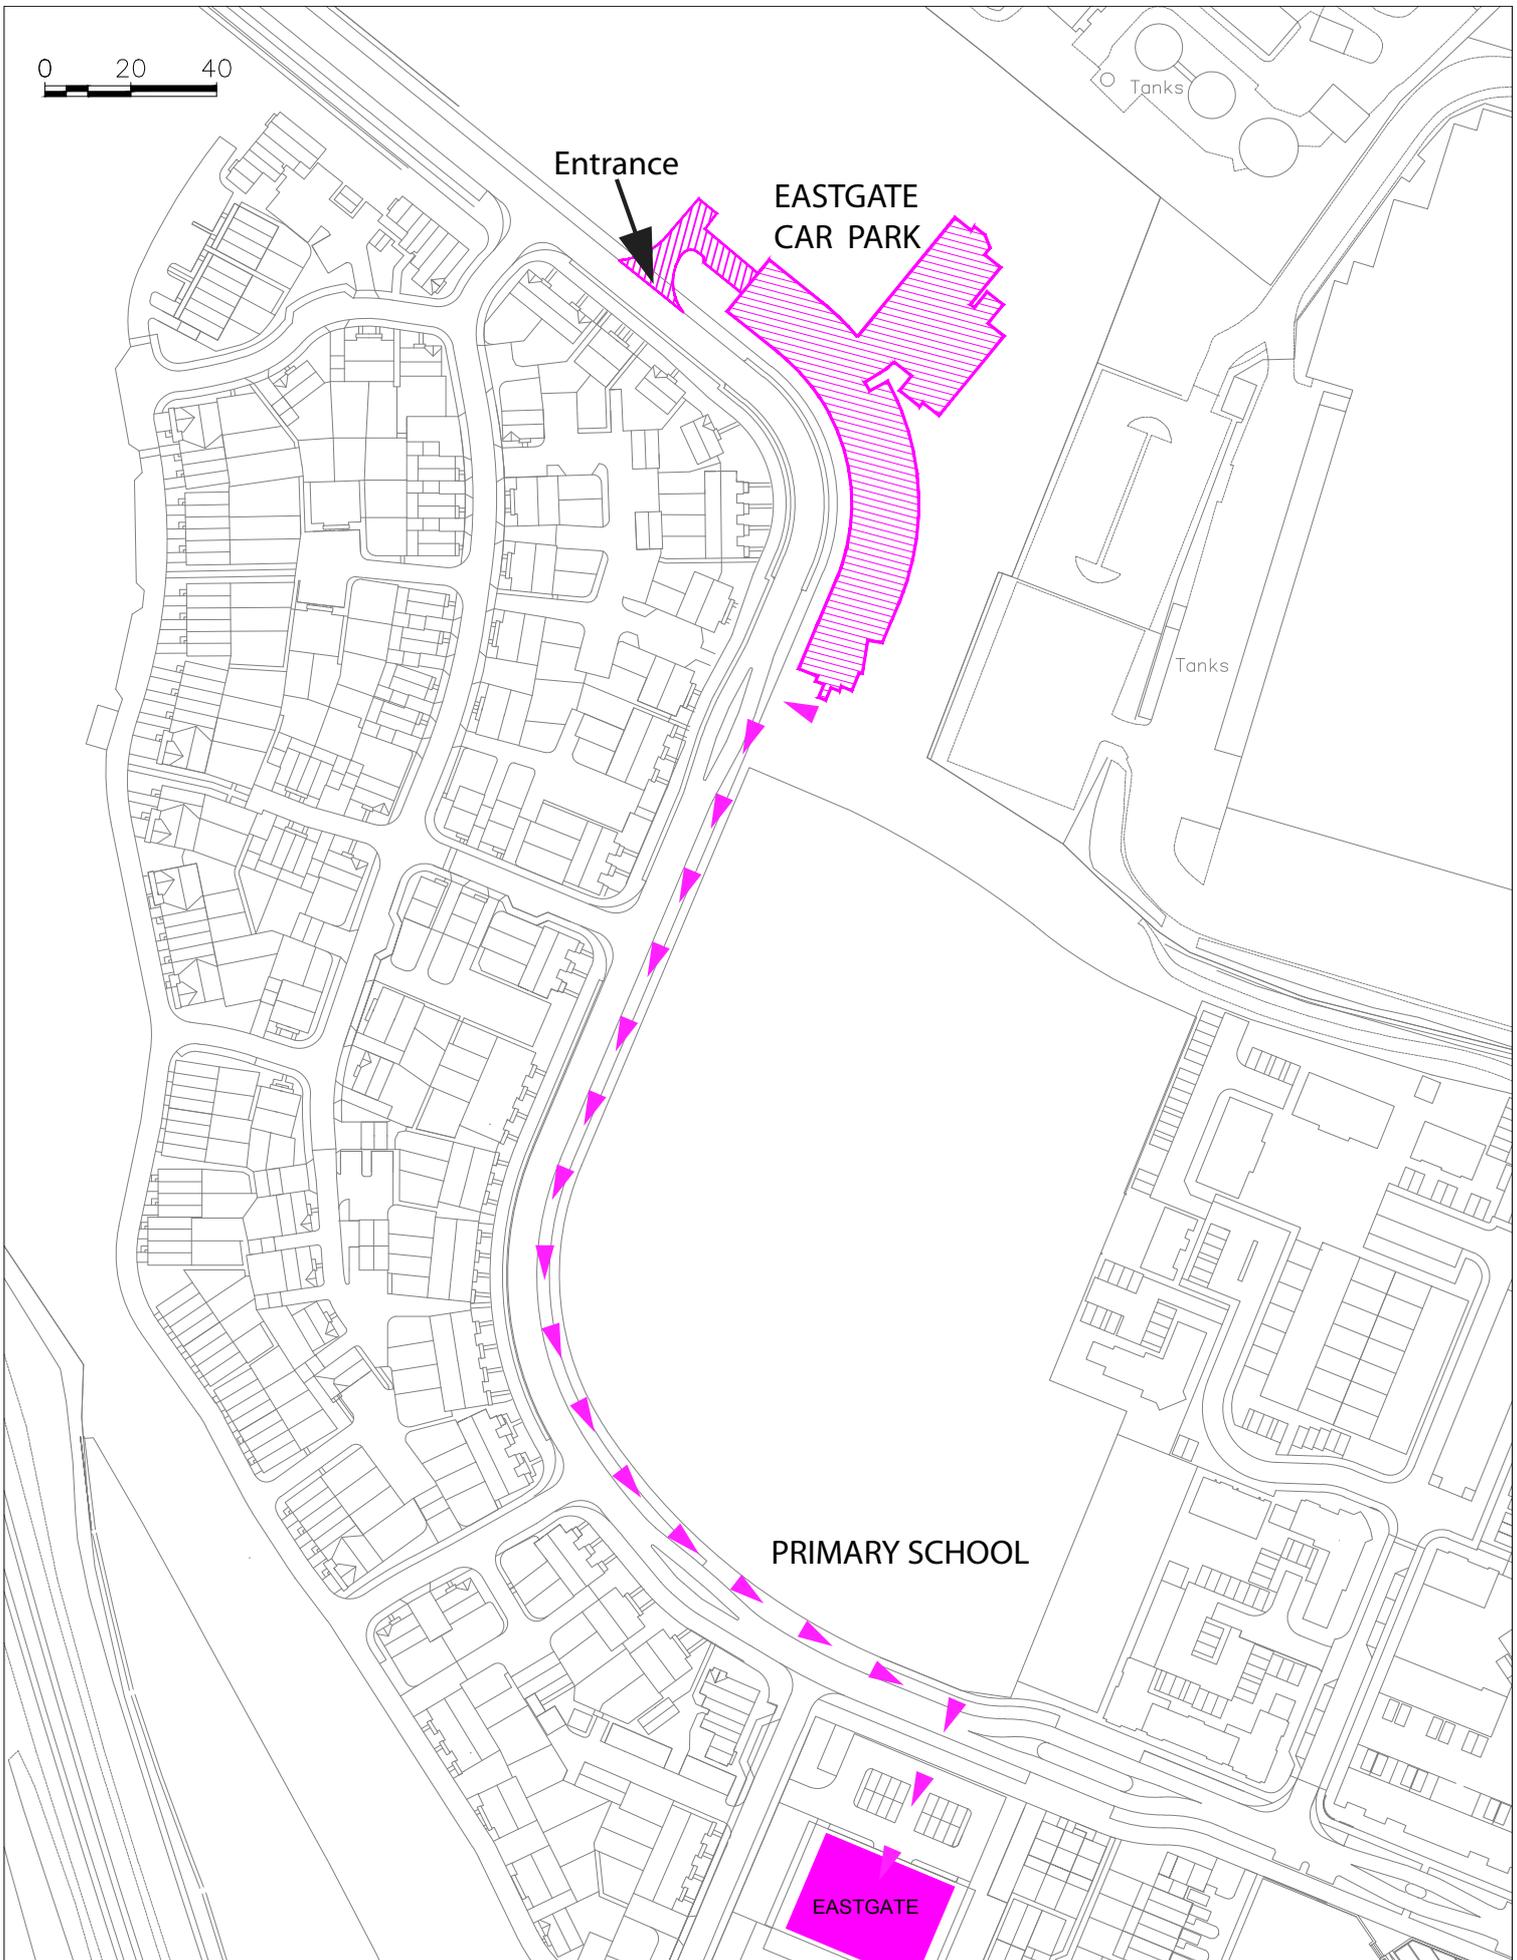

Originator:			
B	05/21	Plan updated.	
A	02/21	Plan updated.	
Rev:	Date:	Revision History:	

Project:	SPRINGHEAD
Drawing Title:	EASTGATE CAR PARK PLAN

Drawn By:	Name:	Date:	Approved:	Name:	Date:
Scale: 1:1250 @ A3					
Drawing No: SP/ECPP/01					Rev: B